

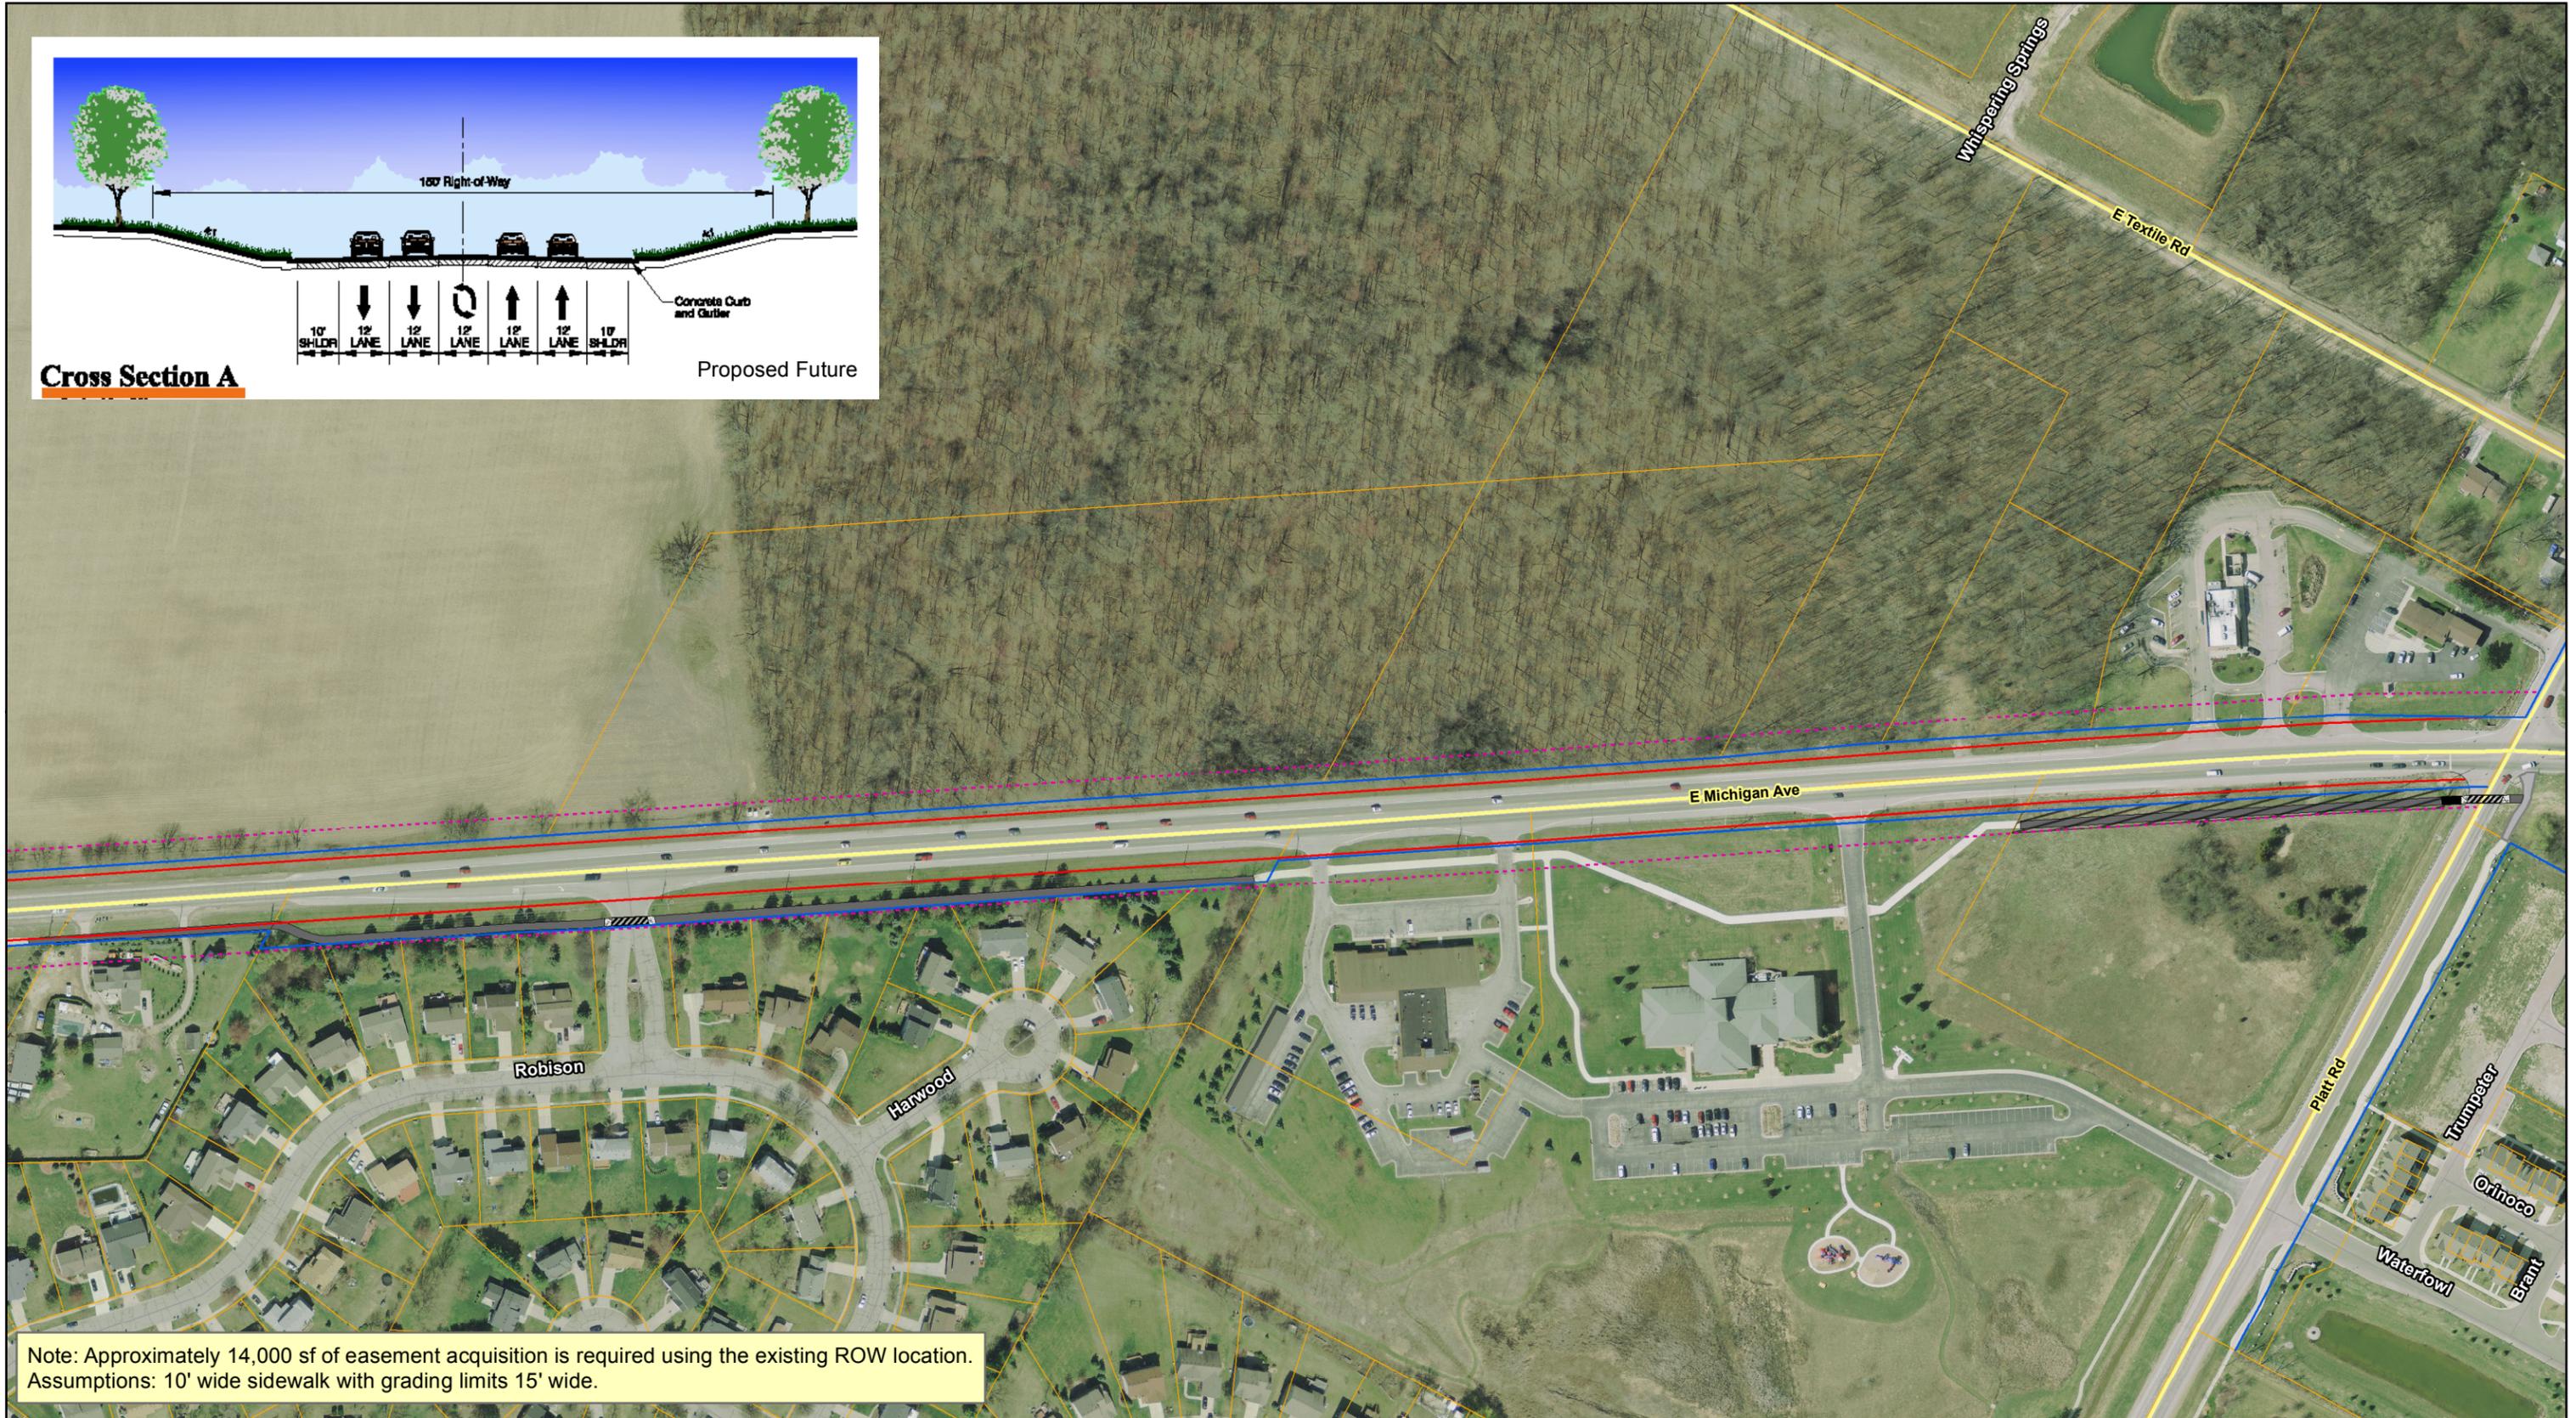


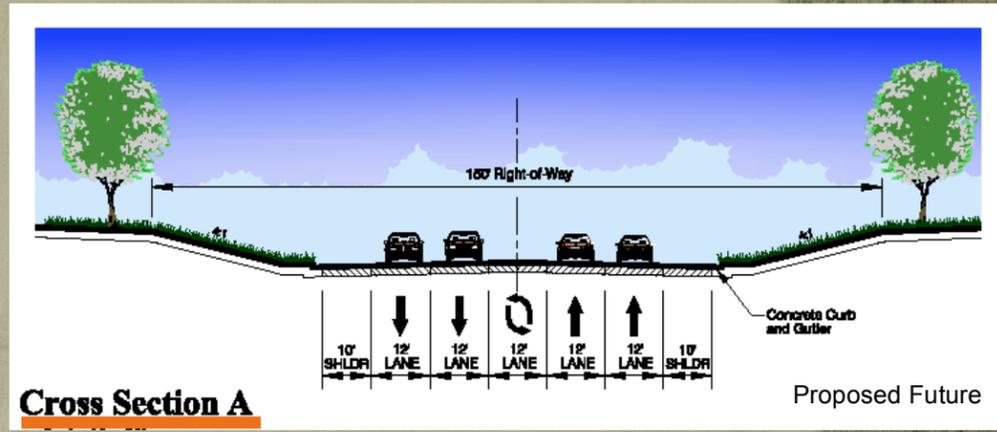

# MICHIGAN AVENUE - PROPOSED SIDEWALK PROGRAM

## Legend

- Existing ROW
- - - Future ROW
- Future Michigan Ave (Proposed)
- Proposed Sidewalk
- Proposed Ramp
- Proposed Box Culvert
- Cross Walk
- Proposed Box Culvert
- Easement Acquisition

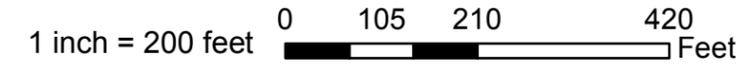

Note: Approximately 14,000 sf of easement acquisition is required using the existing ROW location. Assumptions: 10' wide sidewalk with grading limits 15' wide.