


RESIDENTIAL PRIVATE PAVED SURFACE WITH CURB AND GUTTER CROSS SECTION 55' R.O.W.

(ON STREET PARKING ONE SIDE OF STREET)

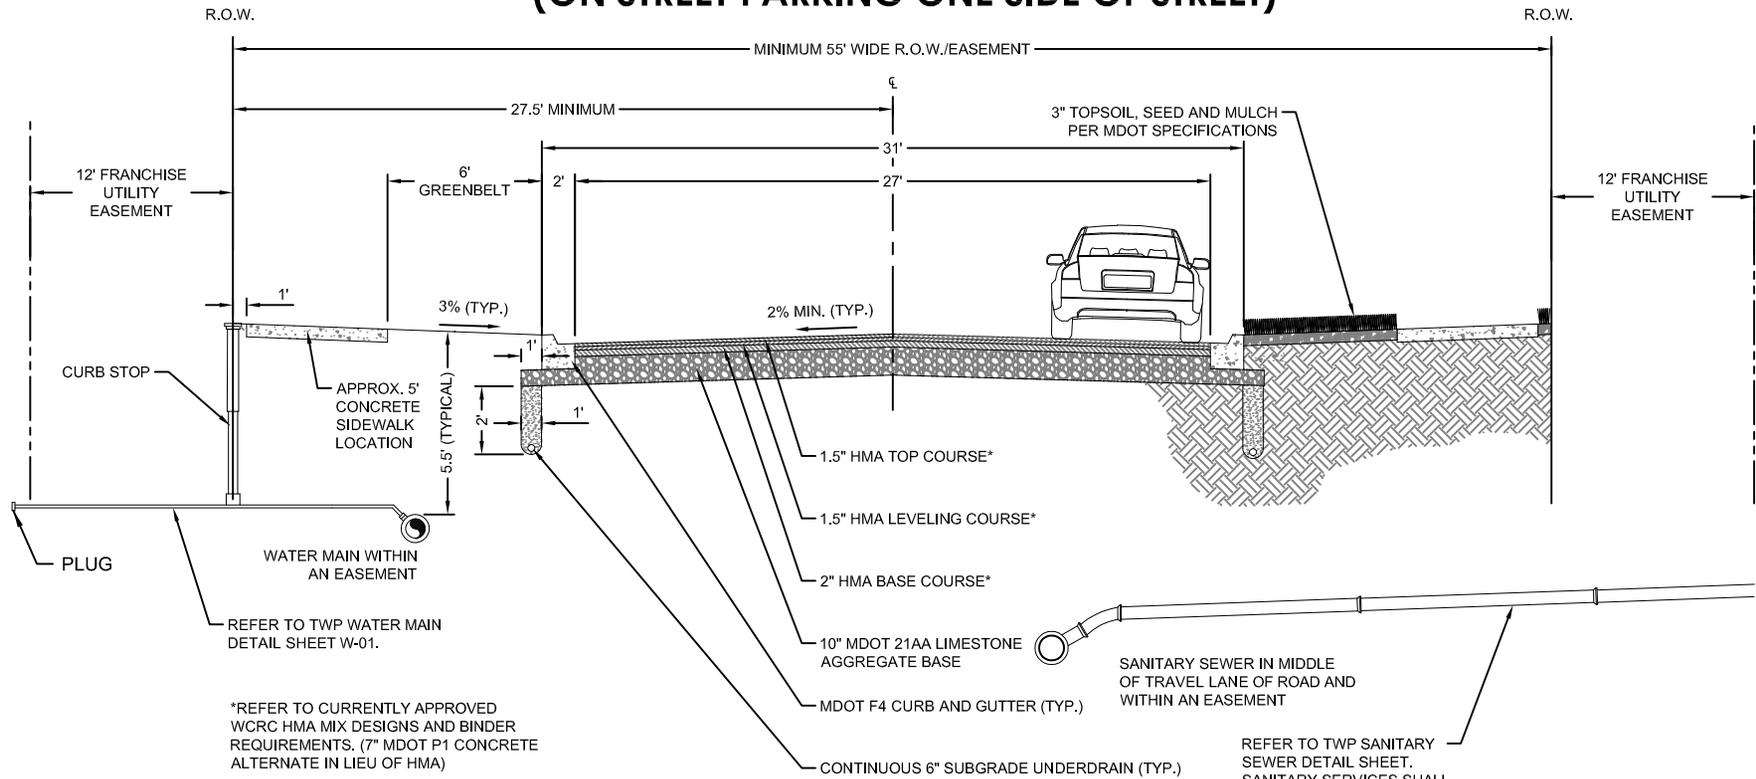

APPLICANT SHALL EXECUTE PRIVATE ROAD MAINTENANCE AGREEMENT WITH TOWNSHIP PRIOR TO ANY CONSTRUCTION




SCALE: N.T.S.

REV. 5-1-17

FIGURE 1

RESIDENTIAL PRIVATE PAVED SURFACE WITH DITCHES CROSS SECTION 55' R.O.W. (NO ON STREET PARKING)

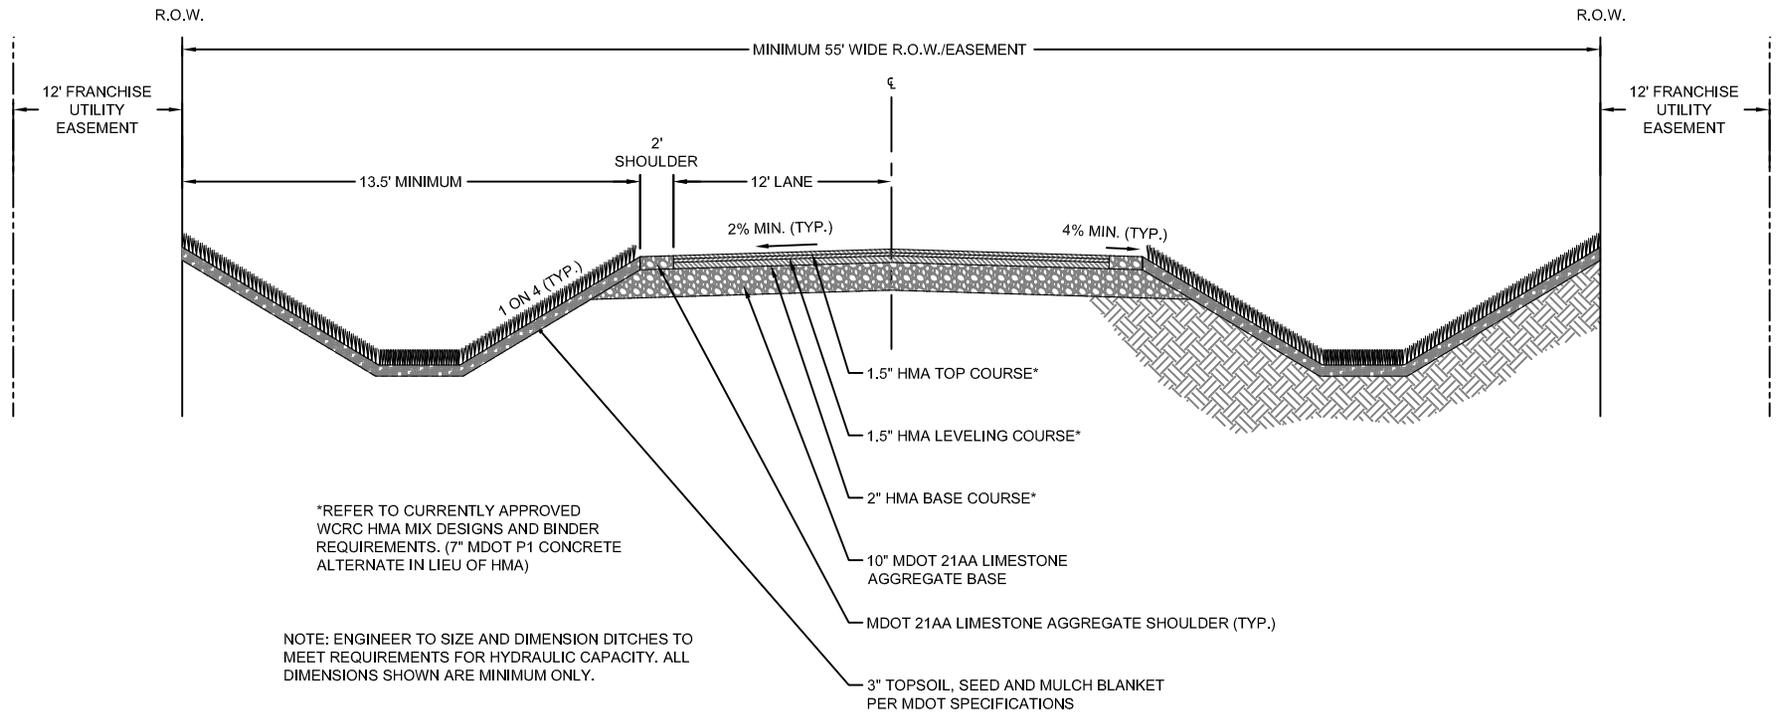

APPLICANT SHALL EXECUTE PRIVATE ROAD MAINTENANCE AGREEMENT WITH TOWNSHIP PRIOR TO ANY CONSTRUCTION



SCALE: N.T.S.

REV. 3-31-15

FIGURE 2