


SITE DEVELOPMENT PLANS

WALMART SUPERCENTER #5472-240

SALINE, MICHIGAN

E. MICHIGAN AVE & STATE ST.

ADDRESS INFORMATION:
 WALMART SUPERCENTER #5472-240
 7000 E. MICHIGAN AVE.
 SALINE, MICHIGAN 48176

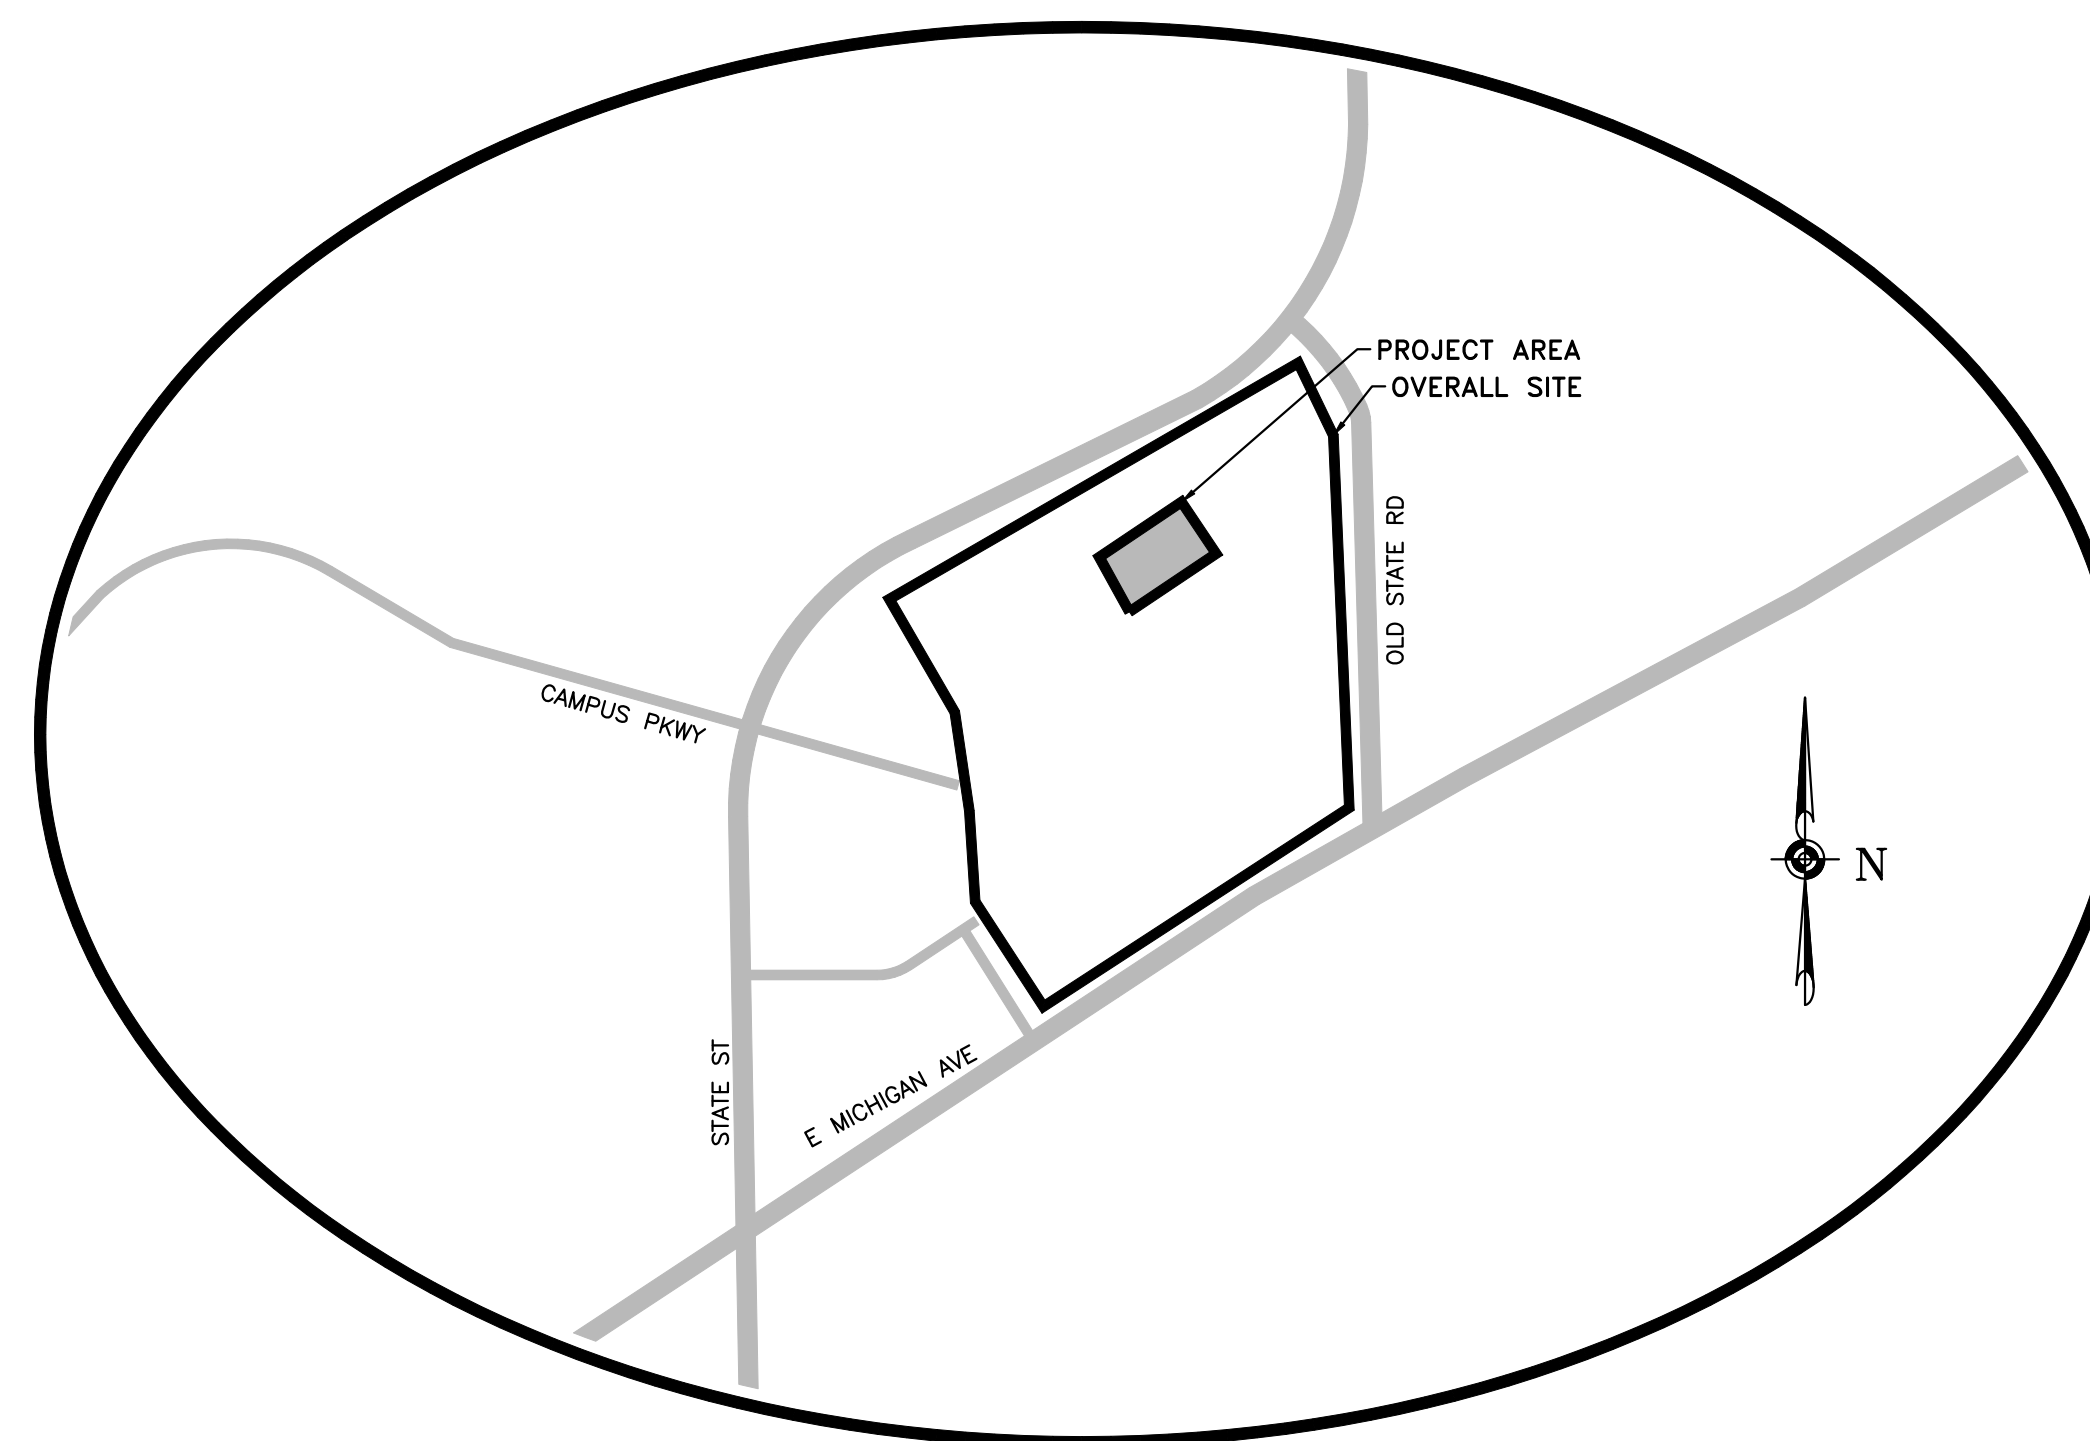

VICINITY MAP
 NTS

DEVELOPED BY:



WAL-MART STORES, INC.
 2001 S.E. 10TH ST.
 BENTONVILLE, AR 72716-0550
 (479) 273-4000

ENGINEER:



THE SITework FOR THE WALMART PORTION OF THIS PROJECT SHALL MEET OR EXCEED THE "SITE SPECIFIC SPECIFICATIONS."

ALL NECESSARY INSPECTIONS AND/OR CERTIFICATIONS REQUIRED BY CODES AND/OR UTILITY SERVICE COMPANIES SHALL BE PERFORMED PRIOR TO CONTRACT COMPLETION AND THE FINAL CONNECTION OF SERVICES.

CONTRACTOR SHALL CONTACT 811 FOR LOCATION OF ALL UTILITIES, AT LEAST 72 HOURS PRIOR TO BEGINNING CONSTRUCTION.

INDEX OF SHEETS

	TITLE SHEET
SHEET 1	STOP SIGNS AND MARKINGS PLAN
SHEET 2	DEMOLITION AND CONSTRUCTION PLAN
SHEET 3	SECP SSM DETAILS
SHEET 4	SECP SSM DETAILS
SHEET 5	DEMOLITION PLAN
SHEET 6	SWPPP NOTES
SHEET 7	SWPPP IMPLEMENTATION SEQUENCE AND LIMITS OF WORK
SHEET 8	PHASE I EROSION CONTROL PLAN
SHEET 9	PHASE II EROSION CONTROL PLAN
SHEET 10	SWPPP DETAILS
SHEET 11	SWPPP DETAILS
SHEET 12	SWPPP DETAILS
SHEET 13	SITE PLAN
SHEET 14	OVERALL SITE PLAN
SHEET 15	GRADING AND UTILITY PLAN
SHEET 16	PICKUP STRIPING AND SIGNAGE DETAILS
SHEET 17	DETAILS
SHEET 18	DETAILS
SHEET 19	AUTOTURN EXHIBIT

WASHTENAW COUNTY WATER RESOURCES COMMISSIONER'S OFFICE INDEX OF SHEETS

SHEET 1	DRAINAGE NARRATIVE AND CALCULATIONS
SHEET 2	AS-BUILT POND TOPOGRAPHY
SHEET 3	PREDEVELOPED SUBAREA MAP
SHEET 4	POSTDEVELOPED SUBAREA MAP

NOTICE TO CONTRACTOR
 PRIOR TO SCHEDULING THE PUNCH LIST INSPECTION, THE CONTRACTOR SHALL SUPPLY PICTURES DOCUMENTING THE COMPLETION OF CONSTRUCTION. A MINIMUM OF 20 PICTURES SHALL BE SENT WHICH INCLUDE: 4 PANORAMIC PHOTOS FROM ALL PROPERTY LINES LOOKING INTO THE SITE, PICTURES OF ALL DETENTION BASINS AND OUTFALL LOCATIONS, PAVEMENT AREAS, AND ALL OFF-SITE WORK. ONCE COMPLETION OF CONSTRUCTION HAS BEEN CONFIRMED, THE CEC WILL SCHEDULE THE PUNCH LIST INSPECTION. ANY ADDITIONAL INSPECTION BY THE CEC REQUIRED TO RE-PUNCH THE SITE WILL BE BILLED TO THE CONTRACTOR.



Know what's below.
 Call before you dig.

NOTICE TO CONTRACTOR
 WCRWC DRAIN USE PERMIT REQUIRED - TAP-IN ENCLOSED DRAIN - COORDINATE WITH WCRWC TO SCHEDULE INSPECTION AT LEAST 4-5 DAYS IN ADVANCE OF CONSTRUCTION.